

# YOUNG COUNTY, TEXAS

## B. MOSELEY SURVEY

### ABSTRACT No. 2222

(Vol.566, Pg.581)

(Vol.560, Pg.581)


(Vol.459, Pg.673)

#### NOTES

1. Bearing based on the Texas Plane Coordinate System Grid Azimuth taken from solar observation.
2. Fences meander along WF & S RR Right-of-Way line.



COURSE	BEARING	DISTANCE
L-1	S 12°24'21"E	214.02'
L-2	S 14°39'21"E	124.01'
L-3	S 15°44'21"E	300.02'
L-4	S 13°18'21"E	100.01'
L-5	S 10°28'21"E	100.01'
L-6	S 05°58'21"E	93.01'
L-7	S 01°28'21"E	93.01'
L-8	N 89°55'39"E	100.01'
L-9	S 01°46'39"W	100.01'
L-10	S 07°42'39"W	106.01'
L-11	S 09°29'39"W	106.01'
L-12	S 12°50'39"W	600.05'
L-13	S 09°45'39"W	100.01'
L-14	S 06°35'39"W	100.01'
L-15	S 02°51'39"W	89.01'
L-16	S 01°49'21"E	100.01'
L-17	S 05°37'21"E	89.01'
L-18	S 08°17'21"E	100.01'
L-19	S 11°12'21"E	900.07'
L-20	S 08°42'21"E	100.01'
L-21	S 05°24'21"E	100.01'
L-22	S 00°59'21"E	109.01'
L-23	S 04°25'39"W	109.01'
L-24	S 07°52'42"W	122.73'

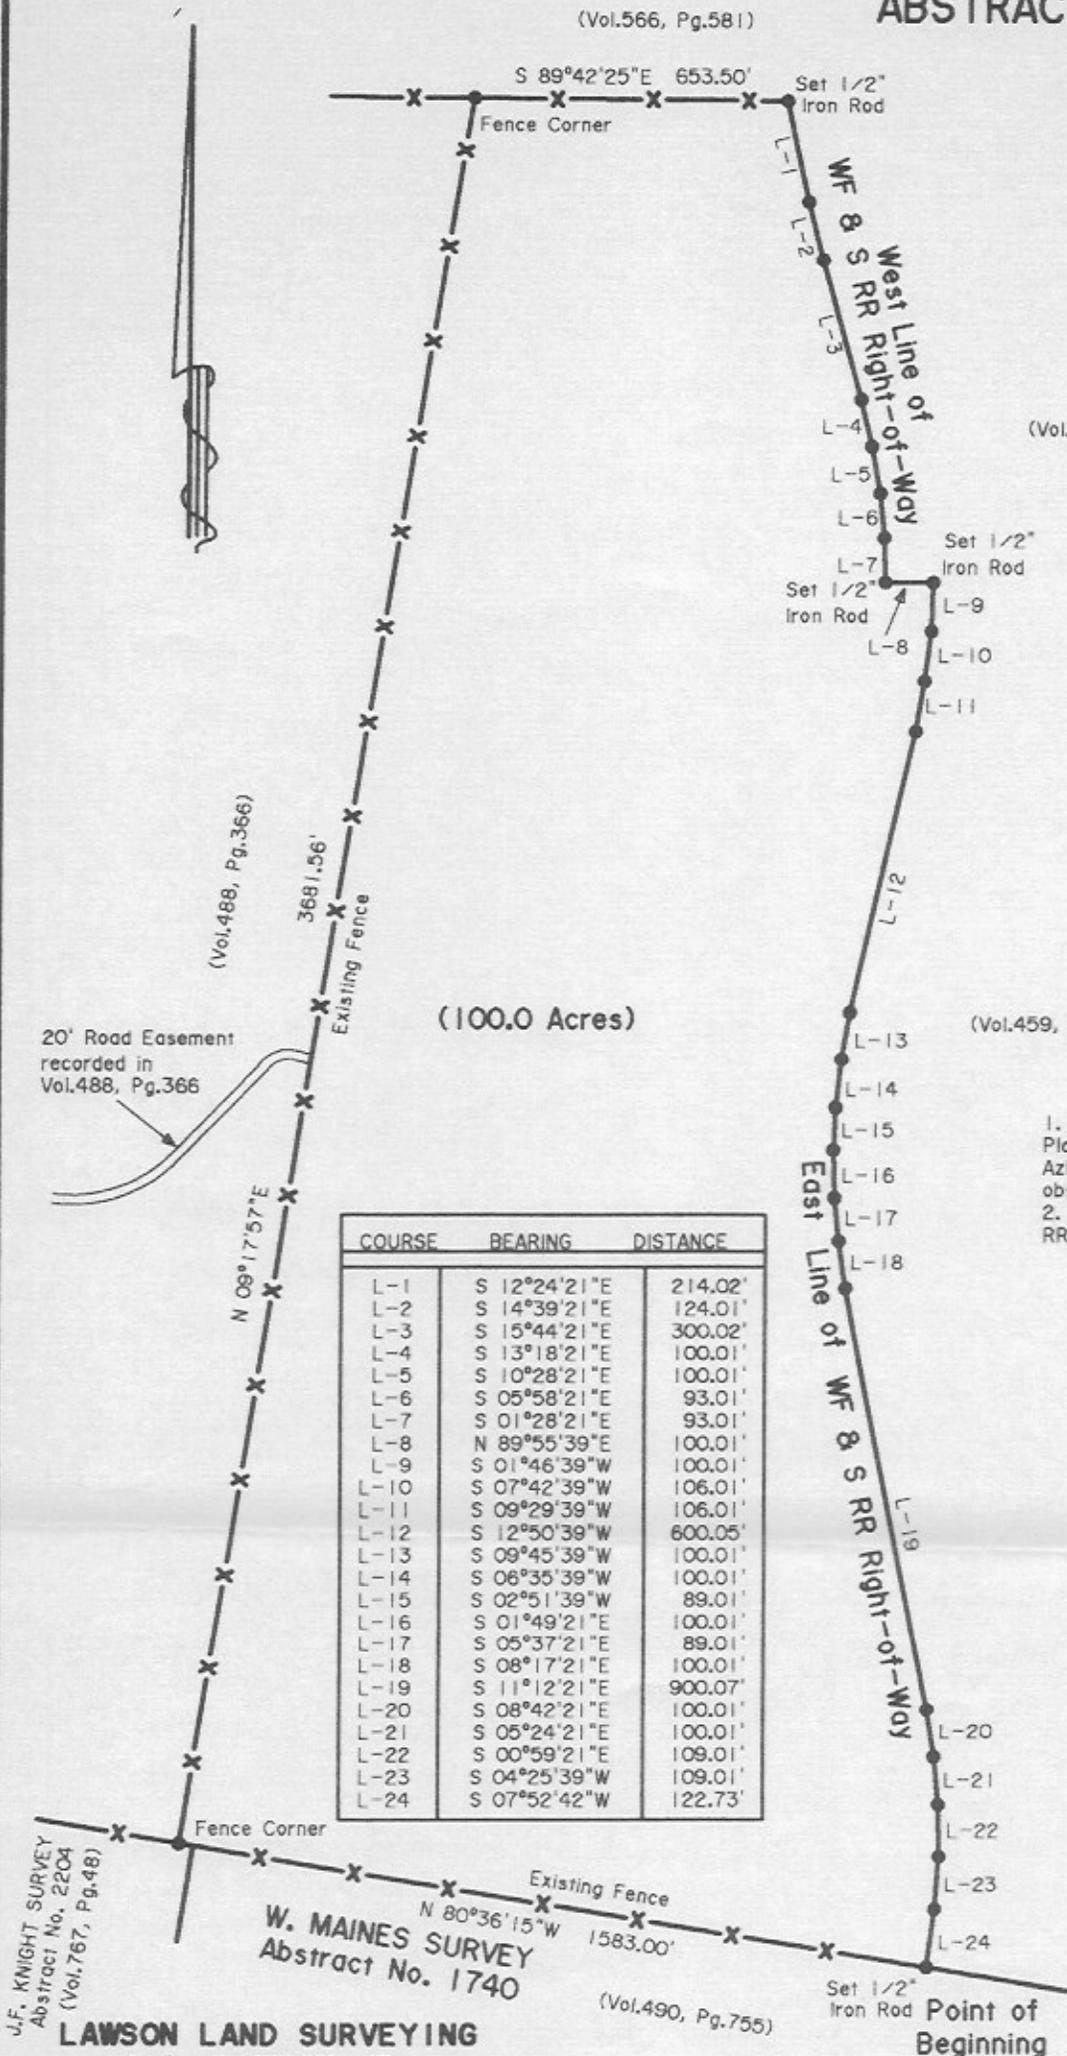

J.F. KNIGHT SURVEY  
Abstract No. 2204  
(Vol.767, Pg.48)


W. MAINES SURVEY  
Abstract No. 1740

(Vol.490, Pg.755)

**LAWSON LAND SURVEYING**  
**J.G. LAWSON JR.**  
REGISTERED PROFESSIONAL  
LAND SURVEYOR  
105 N. FM RD. 2353 GRAFORD, TEXAS 76449  
(940-779-4086)

I, J.G. LAWSON JR., Registered Professional Land Surveyor, do hereby certify that to the best of my knowledge this plat is true and correct of a survey made on the ground

*J.G. Lawson Jr.*  
J.G. LAWSON JR.

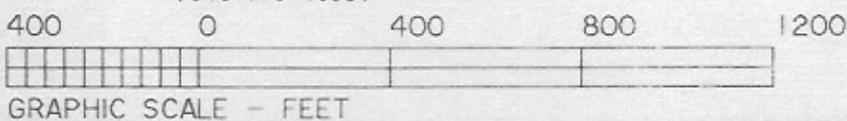

Date: 10 April 2001  
Job: A2222.CRD-3  
File: A2222.PLI-3  
Path: Y-3